

■ Exhaust Fan	⦿ Can Light	⌚ J-Box	DB Bank of Drawers	● Dlx Porch Light
\$ Switch	✂ Ceiling Fan	▽ USB recept	RS Rollout Shelves	✚ Dlx mirror light
⦿ Recept	▲ TV Conduit	☰ Solar Tube	HB Hose Bib	▮ Shutters
⦿ GFCI	▽ Phone Jack	✕ Pendant Light	⊕ Paddle fan prep	★ Chandlier

APS 511


REDMAN HOMES

CHAMPION RETAIL HOUSING, INC

Sf- 393

LUCIA STOCK UNIT

QT#37060

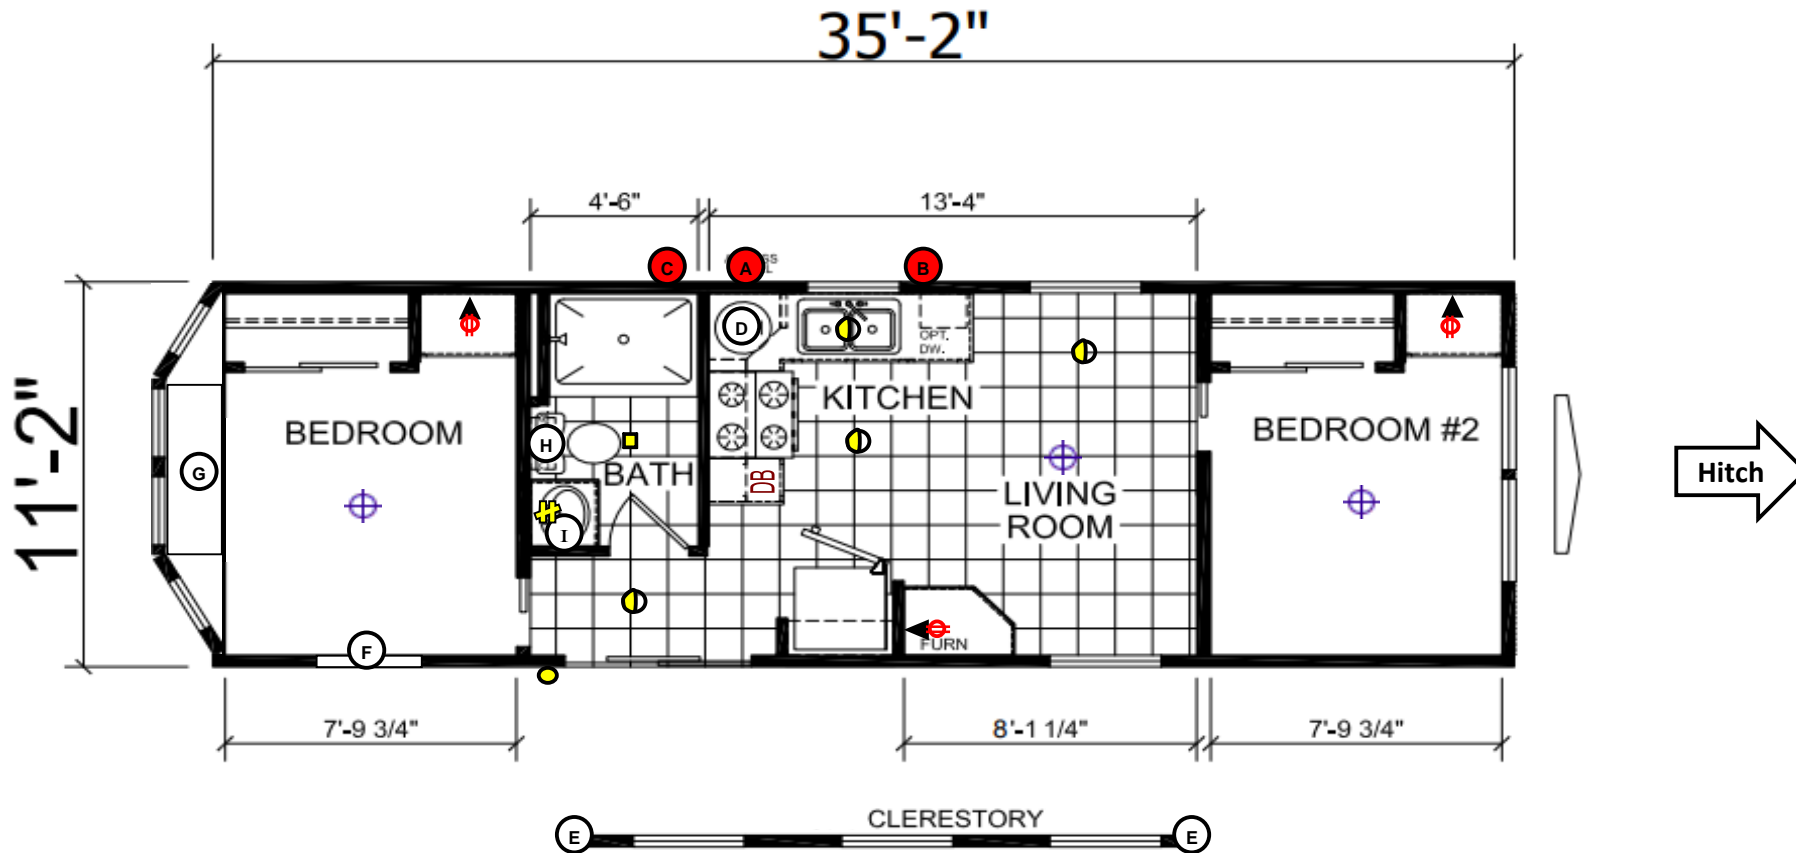

- A WATER UTILITY MAIN LOCATION
- B GAS UTILITY MAIN LOCATION
- C ELECTRICAL PANEL LOCATION
- D 20 GAL ELECTRIC WATER HEATER
- E 3 WINDOW CLEAR STORY
- F RELOCATE WINDOW TO SIDE WALL
- G BEDROOM BAY W/ BASE CAB WITH 4 DRAWERS
- H LINEN CABINET OVER TOILET
- I MEDICINE CABINET

Note: Due to production line / Warehouse shortages. Some appliances or options may not be available at the time of build -This is out of our control & we may need to modify your order accordingly.